



5 Sea Street Hunters Hill NSW

5 4 4

With a Mediterranean-inspired design, this grand home presides over a north-facing waterfront lot of more than 1,000m² in one of Sydney's most exclusive pockets.

Nestled in a dress circle cul-de-sac, it boasts extraordinary alfresco zones, level access to the water, a pool, jetty and mooring.

Lift access from the garage, retractable wall of glass opens the opulent interiors to the alfresco terrace.

Immense covered terrace with outdoor kitchen, built-in gas barbecue and picturesque harbour vistas.

Large family room adjoins the deluxe provincial stone



Type : House

View : <https://www.ciresydney.com.au/sale/nsw/northern-suburbs/hunters-hill/residential/house/8055384>





Darren Curtis
02 9328 1422

[For full version visit the website](https://www.ciresydney.com.au)

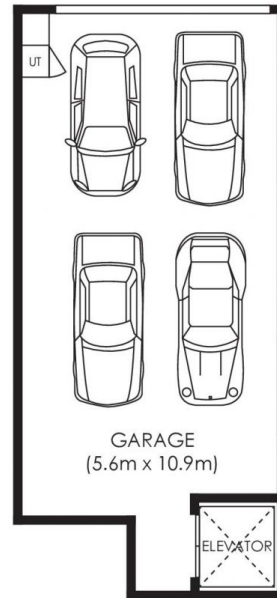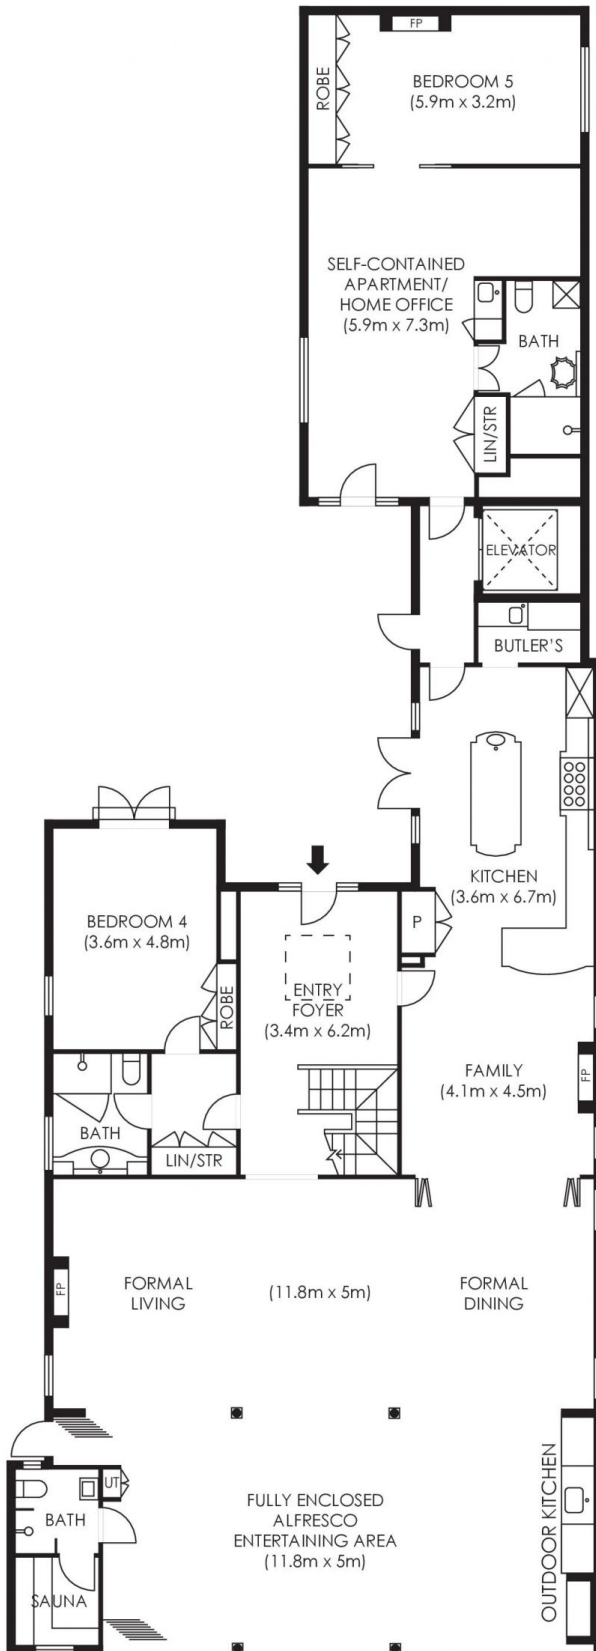

SITE PLAN
not to scale

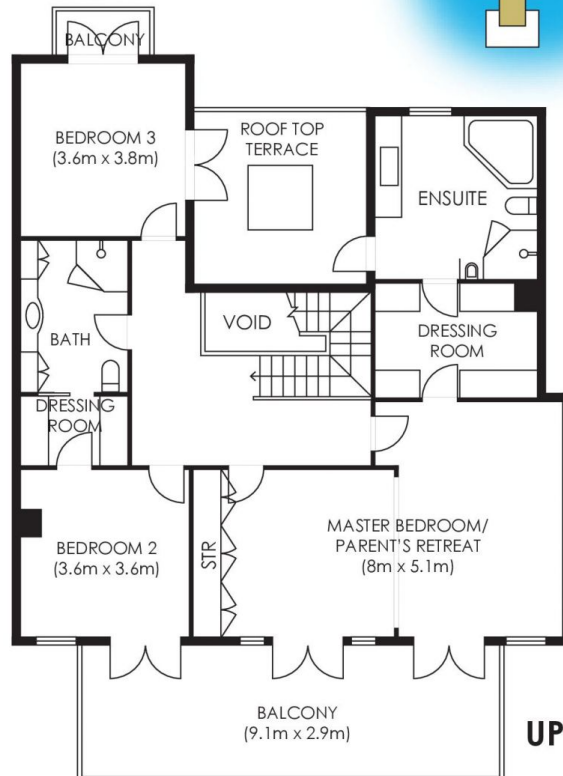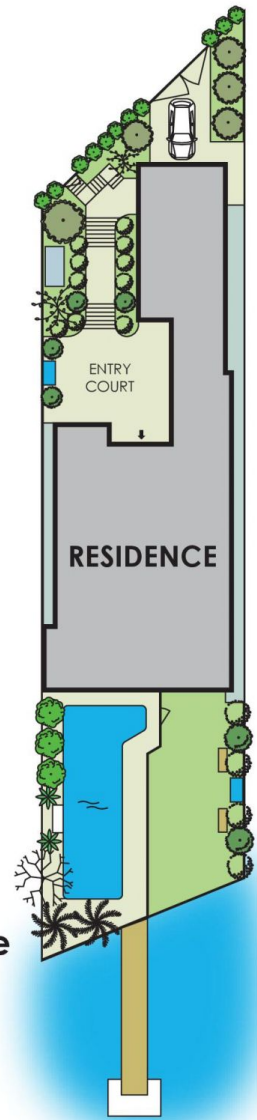

Plans are intended as a guide only. No representations or warranties of any nature whatsoever are given or intended and any person using this information should always rely on their own enquiries. j interiors - real estate floor plans. jinteriors.info@gmail.com

5 SEA ST, HUNTERS HILL

scale 1:150

